


1 : 100 | Begane Grond

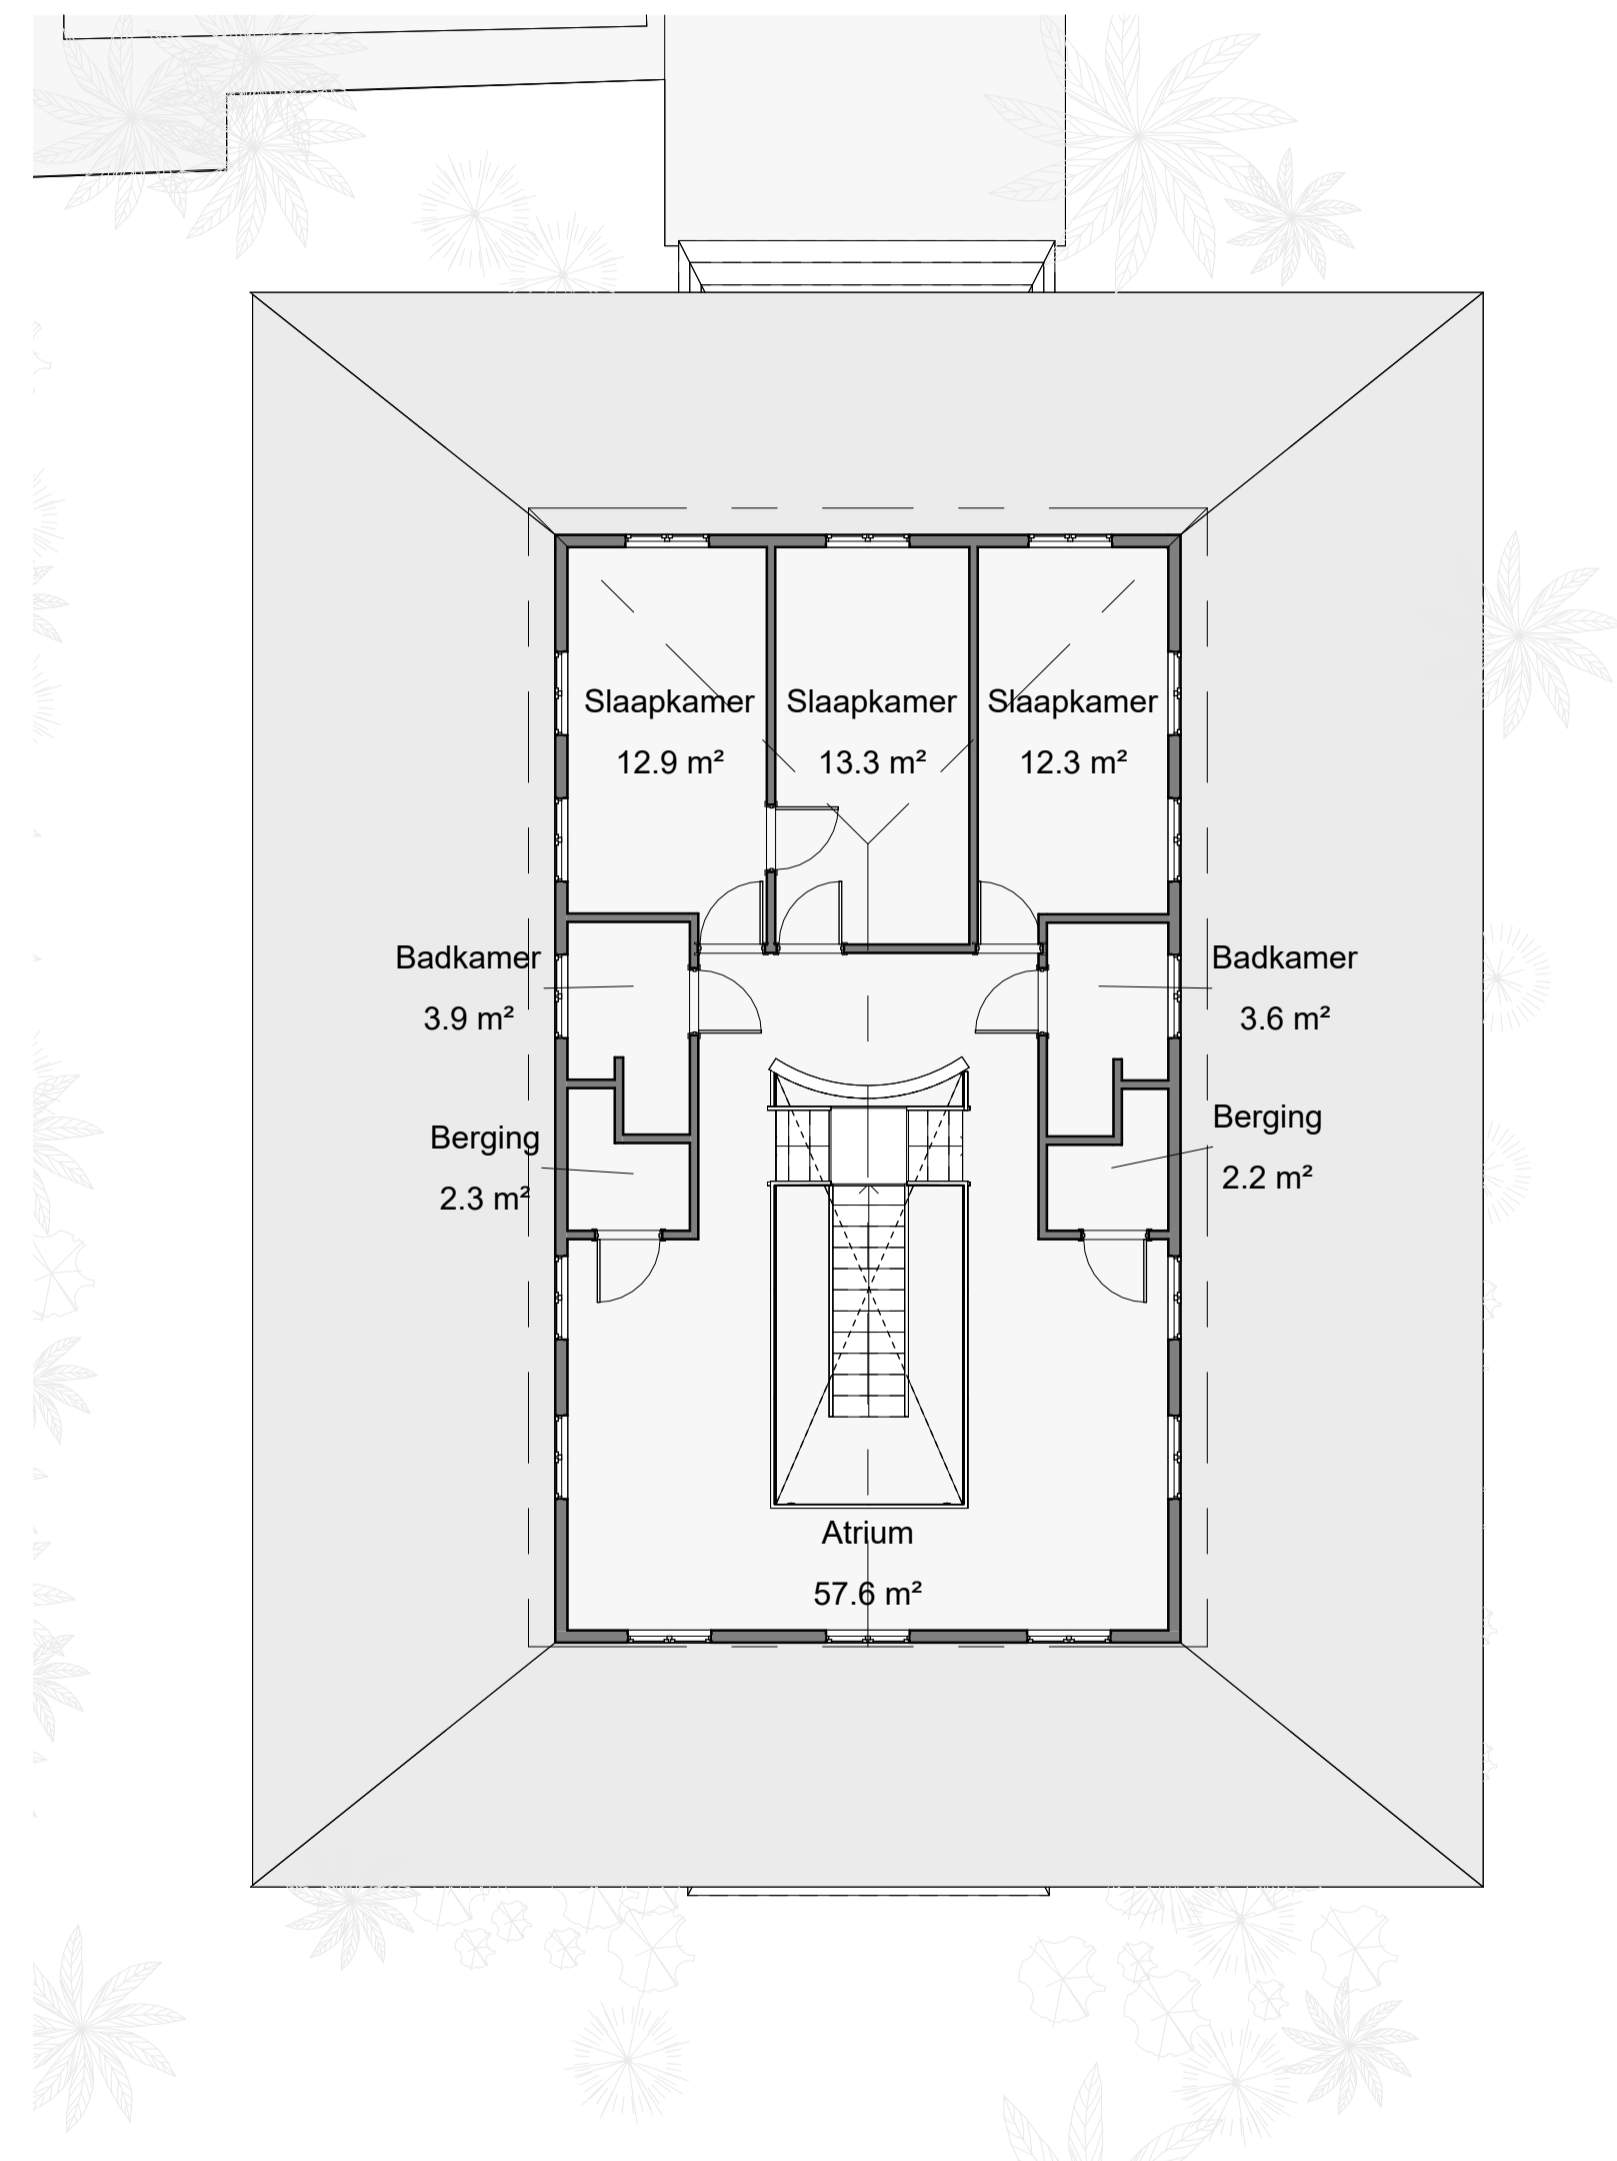

1 : 100 | Verdiepingsvloer